

BROOKLYN GATEWAY PROJECTS



Federation Trail

Wyndham
Federation
Trail
Project

Brimbank Gateway Projects 1 & 2

Wyndham Project

83

Hobsons Bay Project

VicRoads/GMCT Forest Project

FOLKC
Revegetation Project

Melbourne Water
Revegetation Project

39

M1


M1

BROOKLYN GATEWAY


PRECEDENT IMAGES



Large format boulder wall | Exposed Quarry Face and Ledge | Large format boulder wall | Large format boulder wall | Large format boulder wall

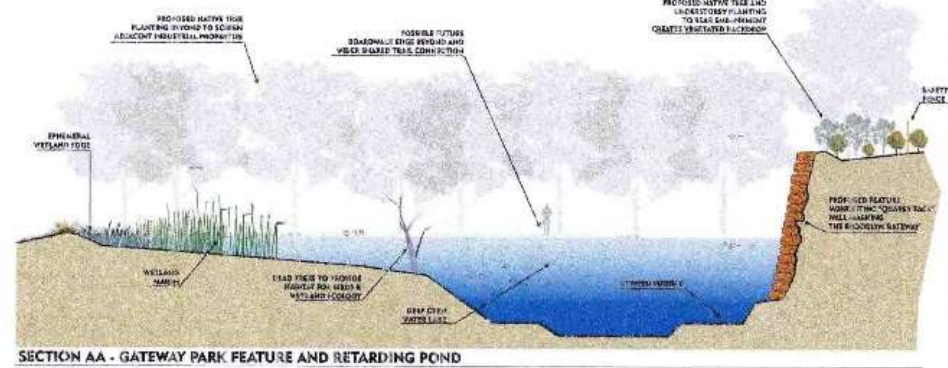

SECTION AA - GATEWAY PARK FEATURE AND RETARDING POND
Scale 1:100 @ A0

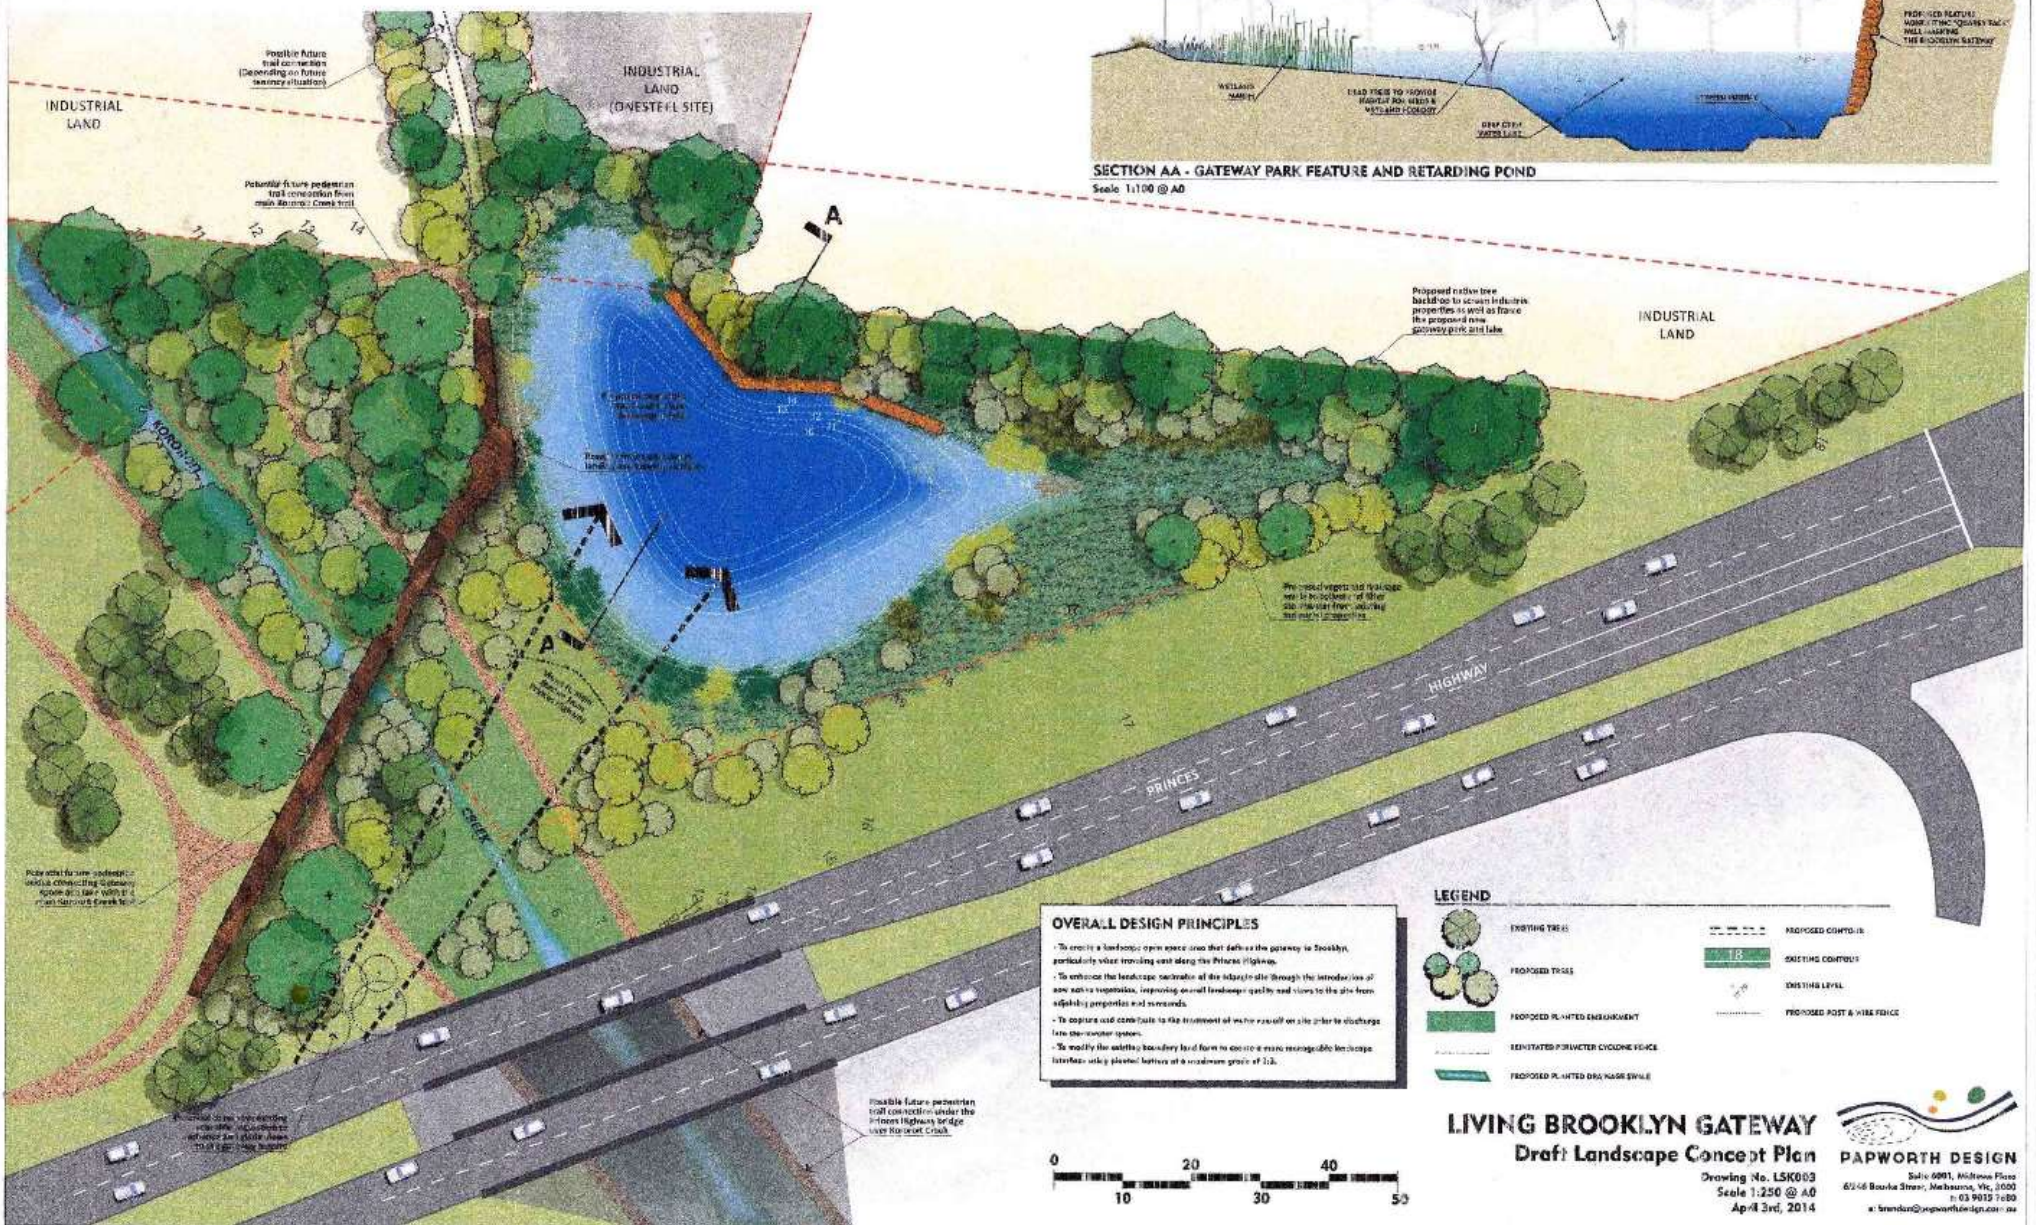


OVERALL DESIGN PRINCIPLES

- To create a landscape open space area that defines the gateway to Brooklyn, particularly when travelling east along the Princes Highway.
- To enhance the landscape character of the gateway site through the introduction of new native vegetation, improving overall landscape quality and views to the site from adjacent properties and roads.
- To capture and contribute to the treatment of water runoff on site prior to discharge into surrounding spaces.
- To modify the existing boundary land form to create a more recognizable landscape feature using planted buffers of a minimum growth of 1.8m.

LEGEND

	EXISTING TREES		PROPOSED CONTOUR
	PROPOSED TREES		EXISTING CONTOUR
	PROPOSED PLANTED EMBANKMENT		EXISTING LEVEL
	REVEGETATED PUNCTURED CYCLONIC FENCE		PROPOSED POST & WIRE FENCE
	PROPOSED PLANTED DRAINAGE SWALE		

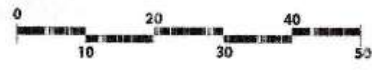

LIVING BROOKLYN GATEWAY
Draft Landscape Concept Plan

Drawing No. LSK003
Scale 1:250 @ A0
Apr 4 3rd, 2014



Dry Stone Wall
Geelong Road





Wyndham Shared Trail & Planting Project







Wyndham Graffiti Clean – up & Landscaping



VicRoads/GMCT

Forest Project



Friends of Lower Kororoit Creek Planting







Melbourne Water Planting



Hobsons Bay Landscaping Project



Q

☰

Sign in

Y&W: serving the world

BBIMBANK GATEWAY PROJECT

Walking Trail

Princes Highway

Geelong Rd

Landscaping

Altona Engineering

Princes Highway

HOBSONS BAY GATEWAY PROJECT

Landscaping

Walking Trail

Stones Hill / Morrell Creek

Complete Clelland Road

Blue Stone Bridge

Landscaping

VicRoads / Council
Blue Stone Bridge
Clean-up
&
Solar Lighting Project





